


NUMBERING PLAN OF GDA HOUSE'S IN KARPURI PURAM, GHAZIABAD

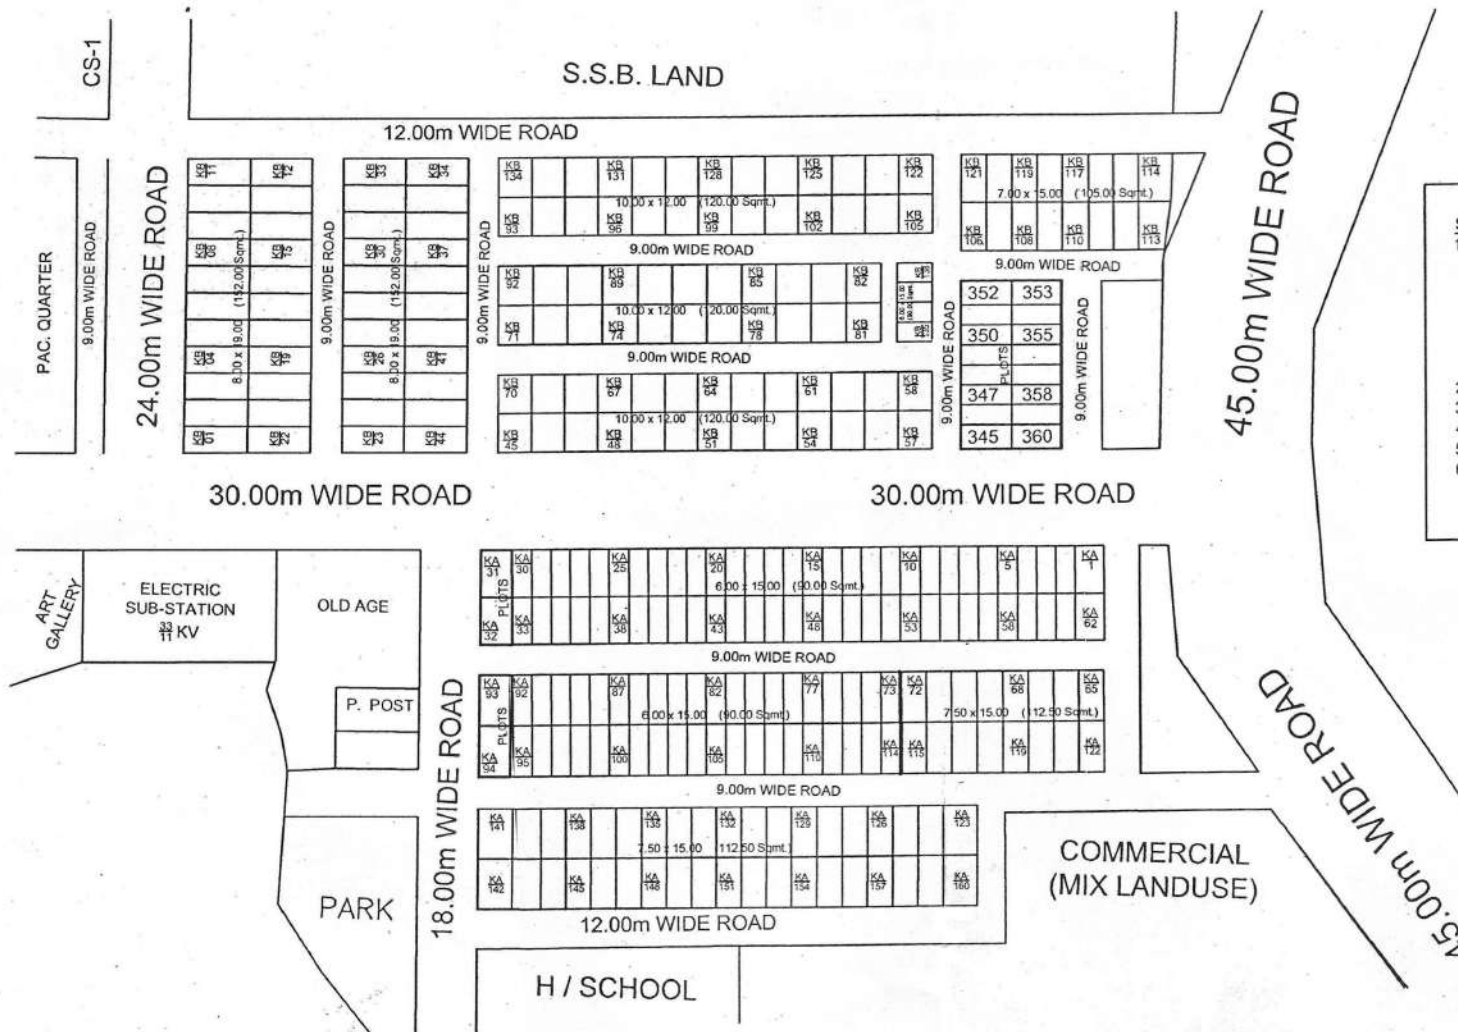

PREPARED BY
05/10/2020

Jun. ENGR.
05/10/2020

Astt. ENGR.

S. ENGR.
9-7-20

T.P.(R)
12/10/20

T.P. (K)

C.A.T.P.

SECRETARY

VICE CHAIRMAN
Kanchan