


**REVISED SITE PLAN OF SHOPS/RESIDENCE PLOT NO.KA -322 TO KA-324 AT BLOCK KA,  
PRATAP VIHAR SECTOR XII G.M.P ,G.D.A. GHAZIABAD.**

SHOP/RESI.PLOT NO. KA-322 = 914.31 SQ.M.  
 SHOP/RESI.PLOT NO. KA-323 = 912.00 SQ.M.  
 SHOP/RESI.PLOT NO. KA-324 = 912.00 SQ.M.

GR.COV. - 60%  
 F.A.R. - 1.5

USES:

GR. FLOOR - COMMERCIAL  
 FIRST FLOOR - RESIDENTIAL  
 SECOND FLOOR - RESIDENTIAL

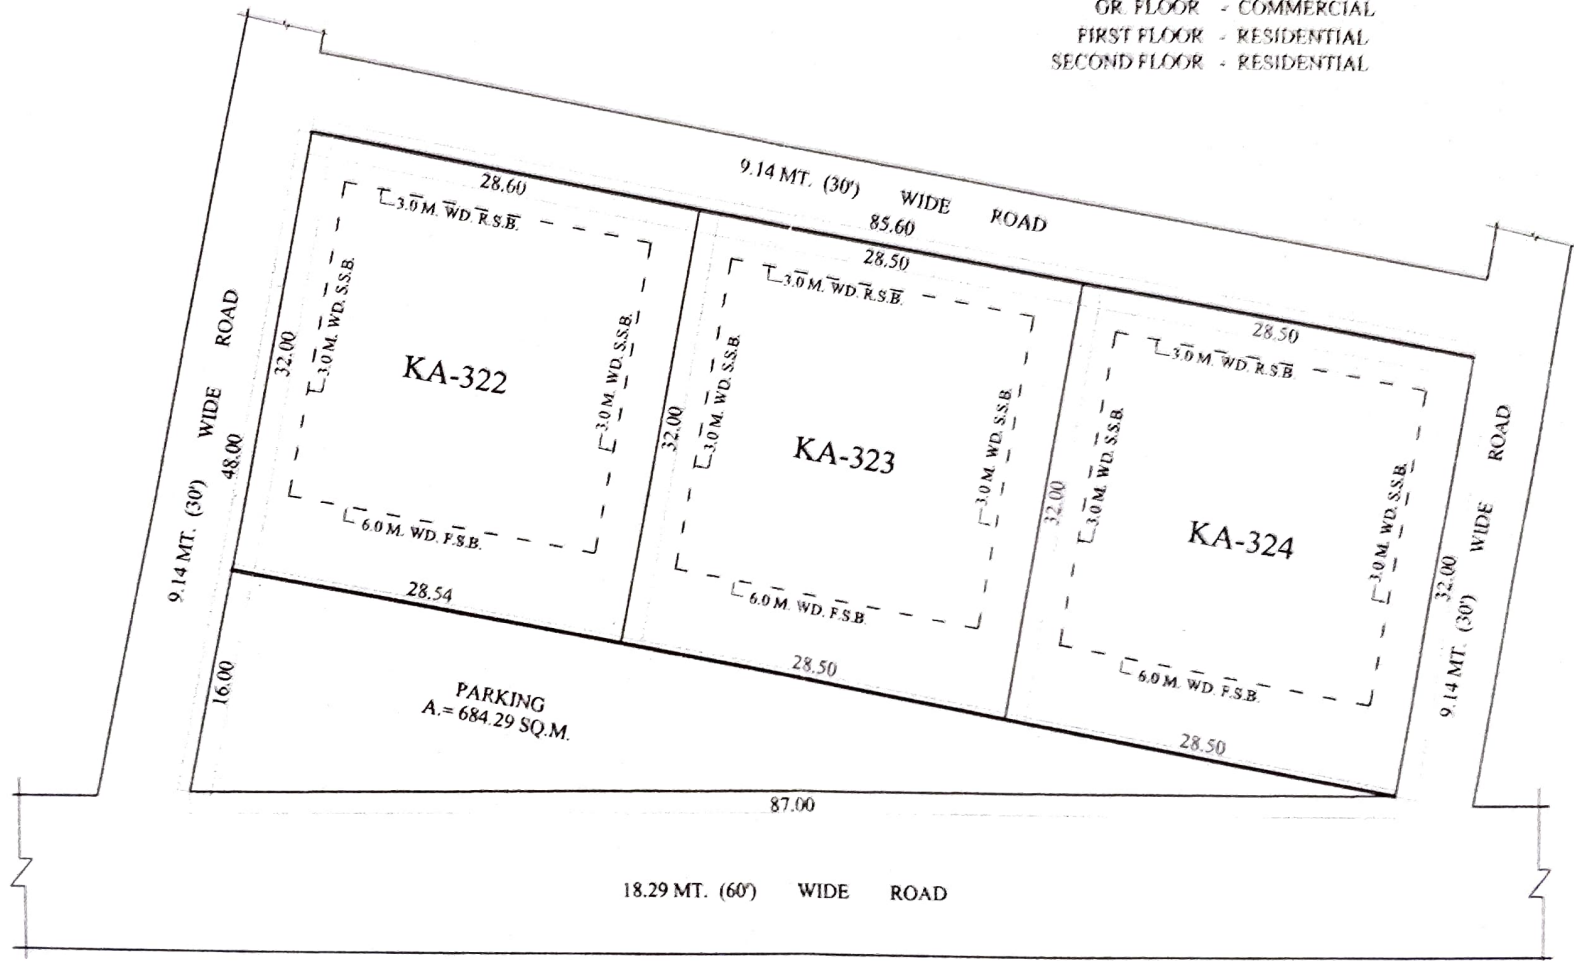

*[Signature]*  
 D/MAN

*[Signature]*  
 J.E.

*[Signature]*  
 A.E.

*[Signature]*  
 E.E.

*[Signature]*  
 T.P.(R)

T.P.(K)

C.A.T.P.

*[Signature]*  
 SECRETARY

*[Signature]*  
 VICE CHAIRMAN