


# NUMBERING PLAN OF GDA HOUSE'S IN KARPURI PURAM, GHAZIABAD

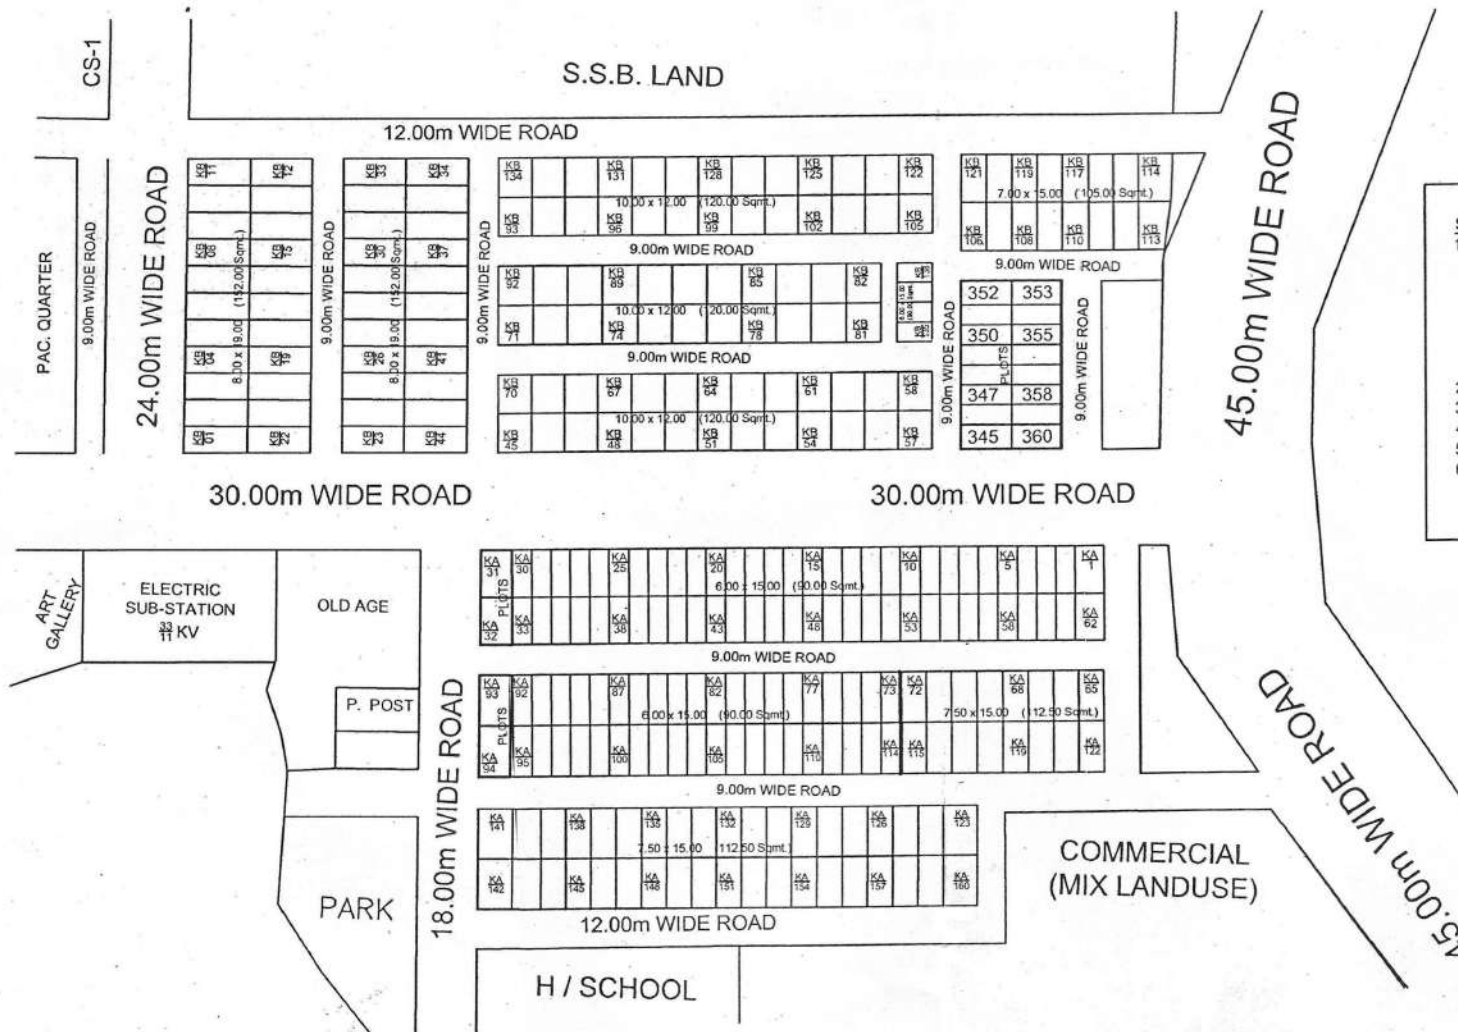

LEGENDS			
S.No. -	BLOCK / HOUSE No. -	AREA -	Nos. -
1. -	KA-1 to KA-30	- 90.00 Sqmt.	- 30
	KA-33 to KA-62	- 90.00 Sqmt.	- 30
	KA-65 to KA-72	-112.50 Sqmt.	- 08
	KA-73 to KA-92	- 90.00 Sqmt.	- 20
	KA-95 to KA-114	- 90.00 Sqmt.	- 20
	KA-115 to KA-160	-112.50 Sqmt.	- 46
2. -	KB-1 to KB-44	- 152.00 Sqmt.	- 44
3. -	KB-45 to KB-105	- 120.00 Sqmt.	- 61
4. -	KB-106 to KB-121	- 105.00 Sqmt.	- 16
5. -	KB-122 to KB-134	- 120.00 Sqmt.	- 13
6. -	KB-135 to KB-138	- 90.00 Sqmt.	- 04
	<b>TOTAL</b>		<b>- 292</b>

PLOT No. - KA 31, KA 32, KA 93 & KA 94  
- 345 to 360

MISSING No. - KA 83 & KA 84

*[Signature]*  
05/10/2020  
PREPARED BY

*[Signature]*  
Jan-10-2020  
Jun. ENGR.

*[Signature]*  
Asth. ENGR.

*[Signature]*  
9-7-20  
S. ENGR.

*[Signature]*  
12/10/20  
T.P.(R)

T.P. (K)

C.A.T.P.

*[Signature]*  
SECRETARY

*[Signature]*  
VICE CHAIRMAN