


TULSI NIKETAN SCHEME

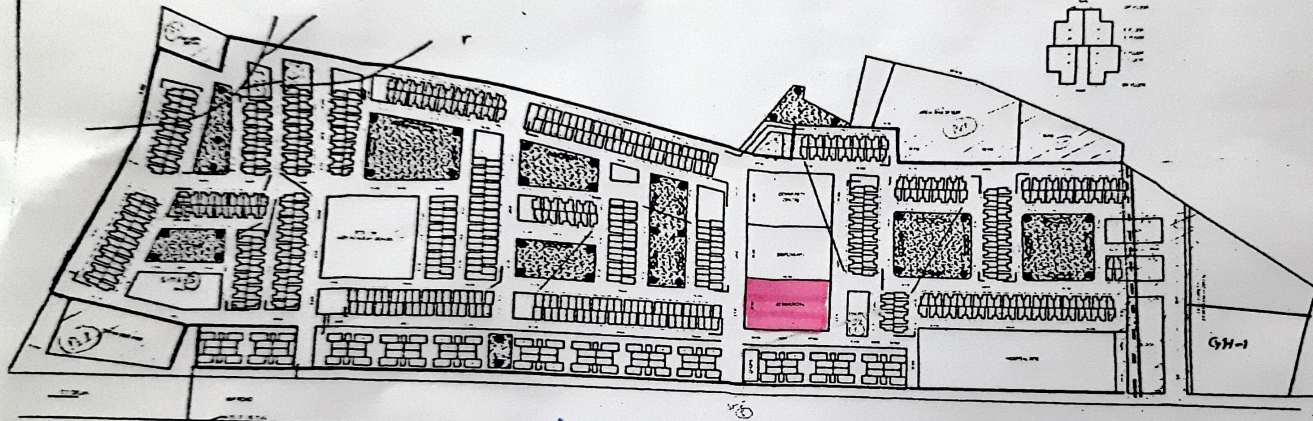

GHAZIABAD DEVELOPMENT AUTHORITY


NOTE:
 1 NUMBERING OF 200 U.C. HOUSES SHOULD BE READ AS (HOUSE NO 80)
 ON GROUND FLOOR NO IS - 80A
 ON FIRST FLOOR NO IS - 80B
 ON SECOND FLOOR NO IS - 80C
 2 NUMBERING OF 120 HOUSES BEGINS WITH 87 AND CLOSED WITH 204

AREA SCHEDULE
 TOTAL AREA OF SCHEME (EXCLUDING MASTER PLAN ROAD AREA)
 AREA UNDER PLOTS
 AREA UNDER ROAD
 AREA UNDER PARKS
 AREA UNDER SCHOOLS
 AREA UNDER COMMERCIAL
 AREA UNDER COMMUNITY CENTRE
 AREA UNDER MASTER PLAN ROAD

REVISED NUMBERING PLAN OF TULSINIKETAN, BHOPURA (T.H.A.) GHAZIABAD

तुलसी निकेतन योजना में बचवसायिक भूखण्ड (रिक्त)

DATE: 14-02-1987
 DRAWN: 2/0000/0000
 SCALE: 1:50

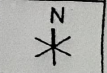

TOWN PLANNER: 0000000000
 NO./ANN: T.P. C.A.P.